




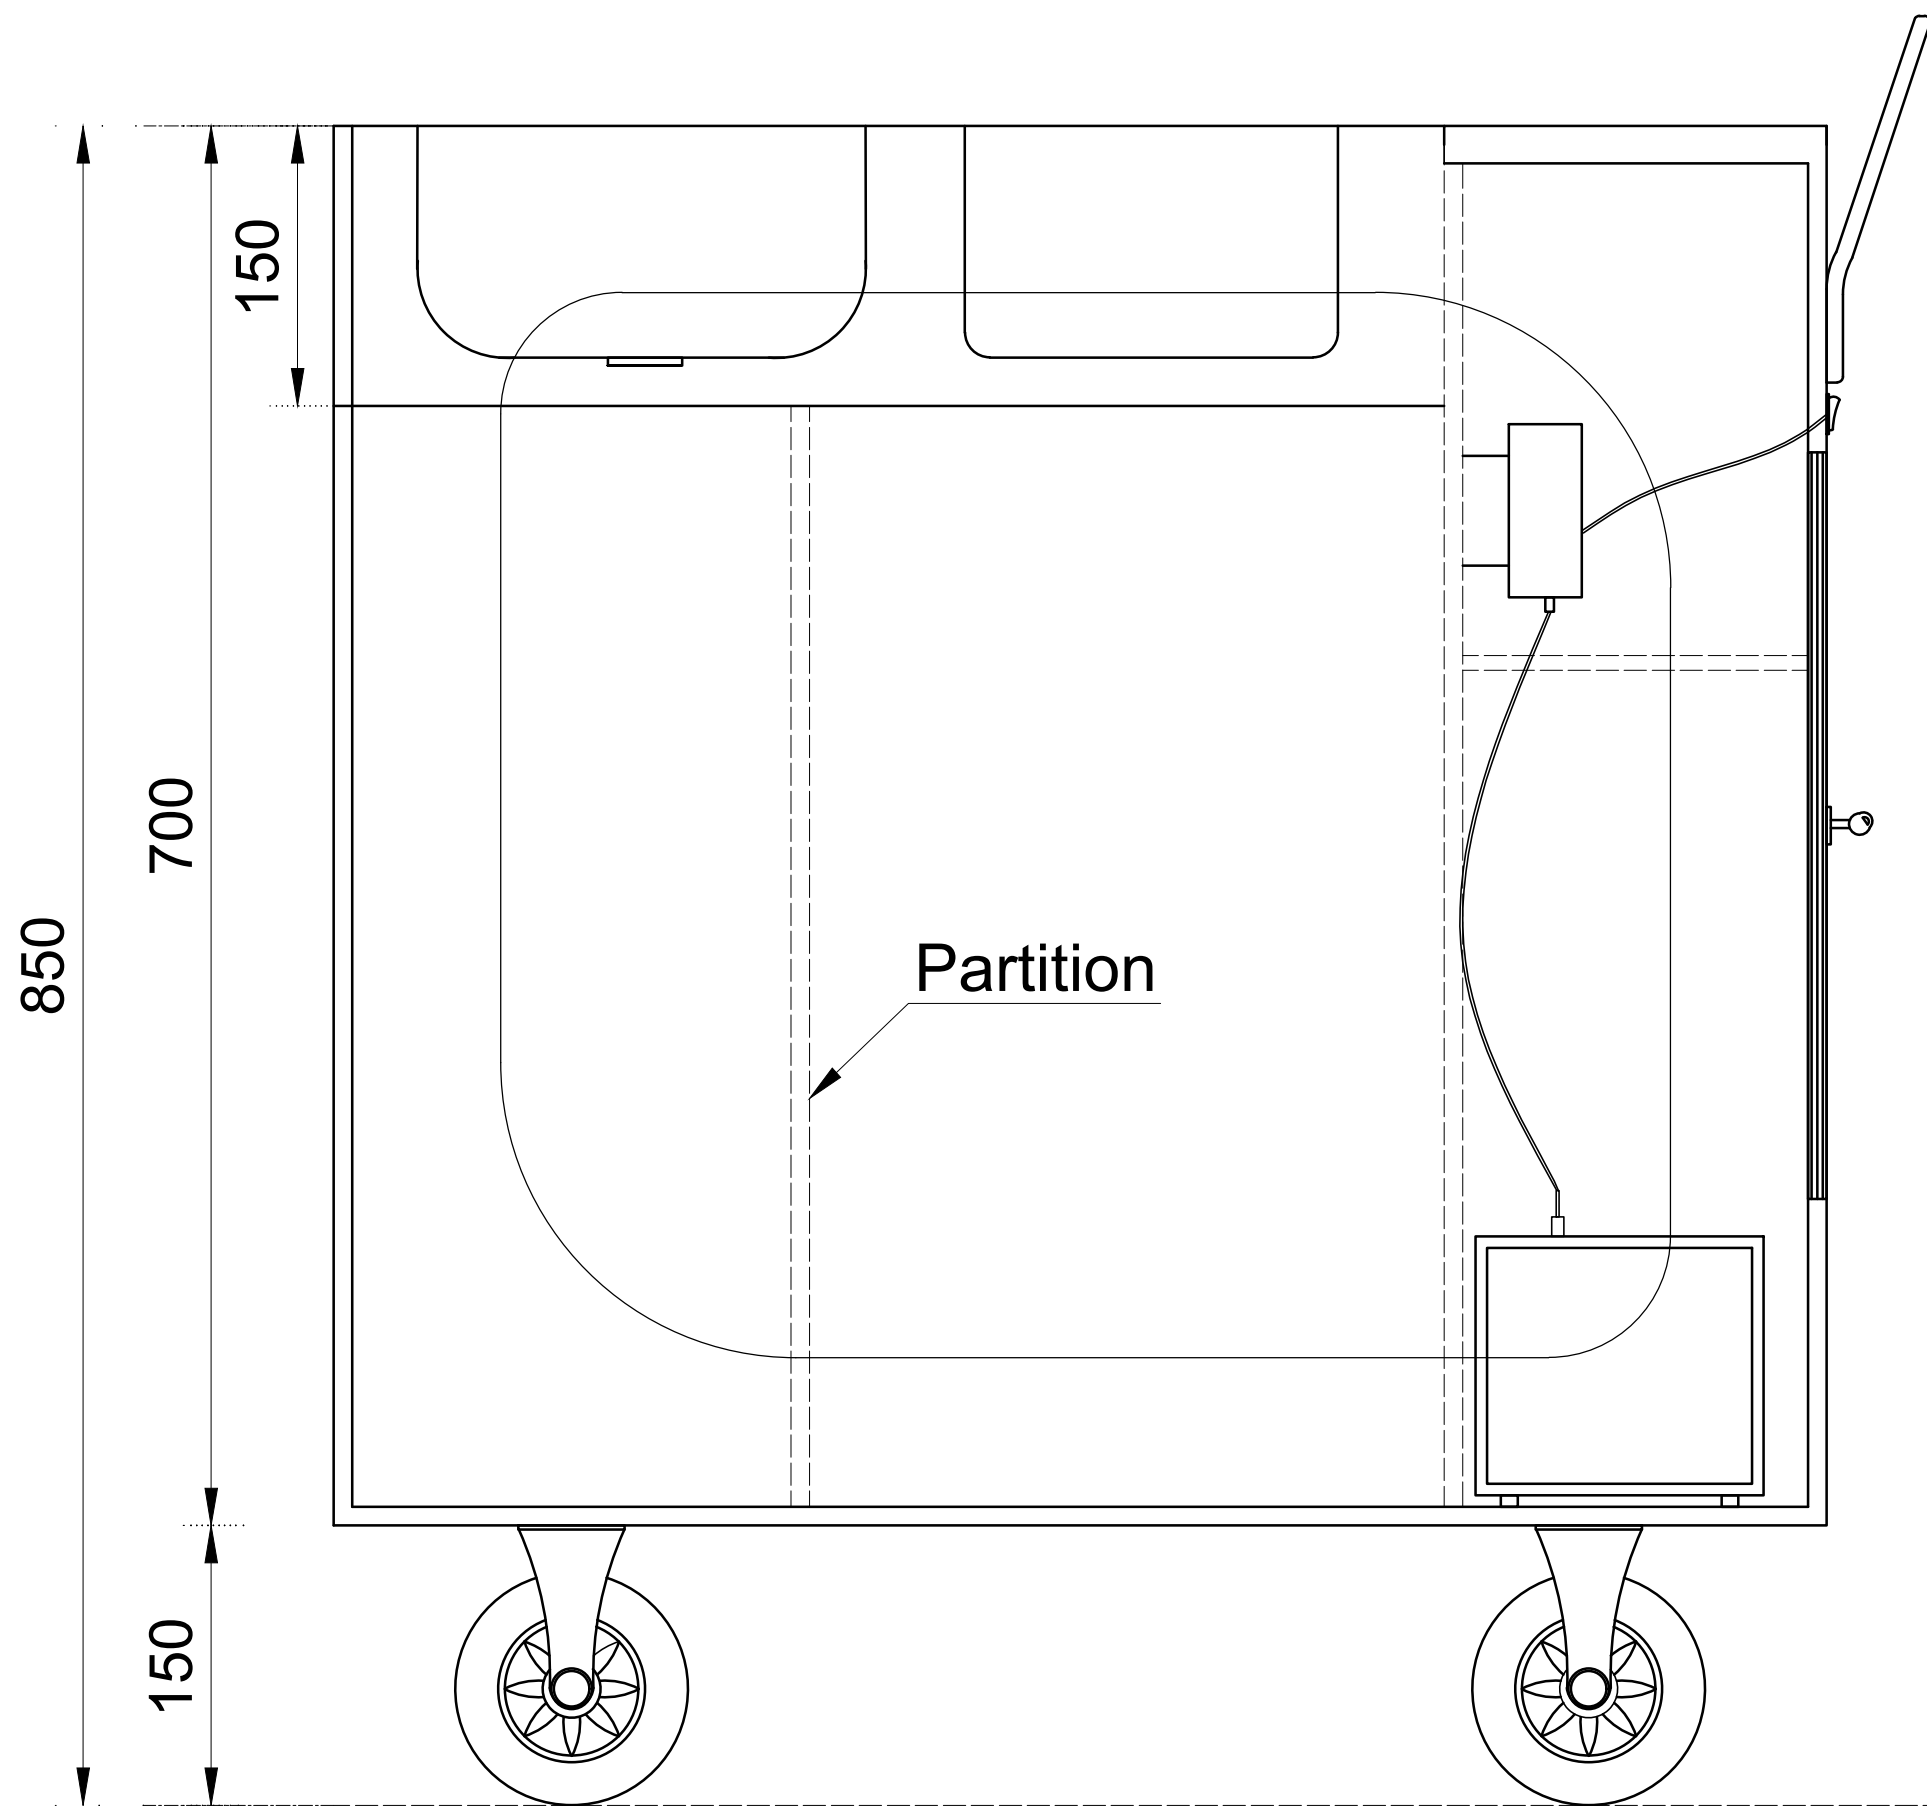

FRONT ELEVATION

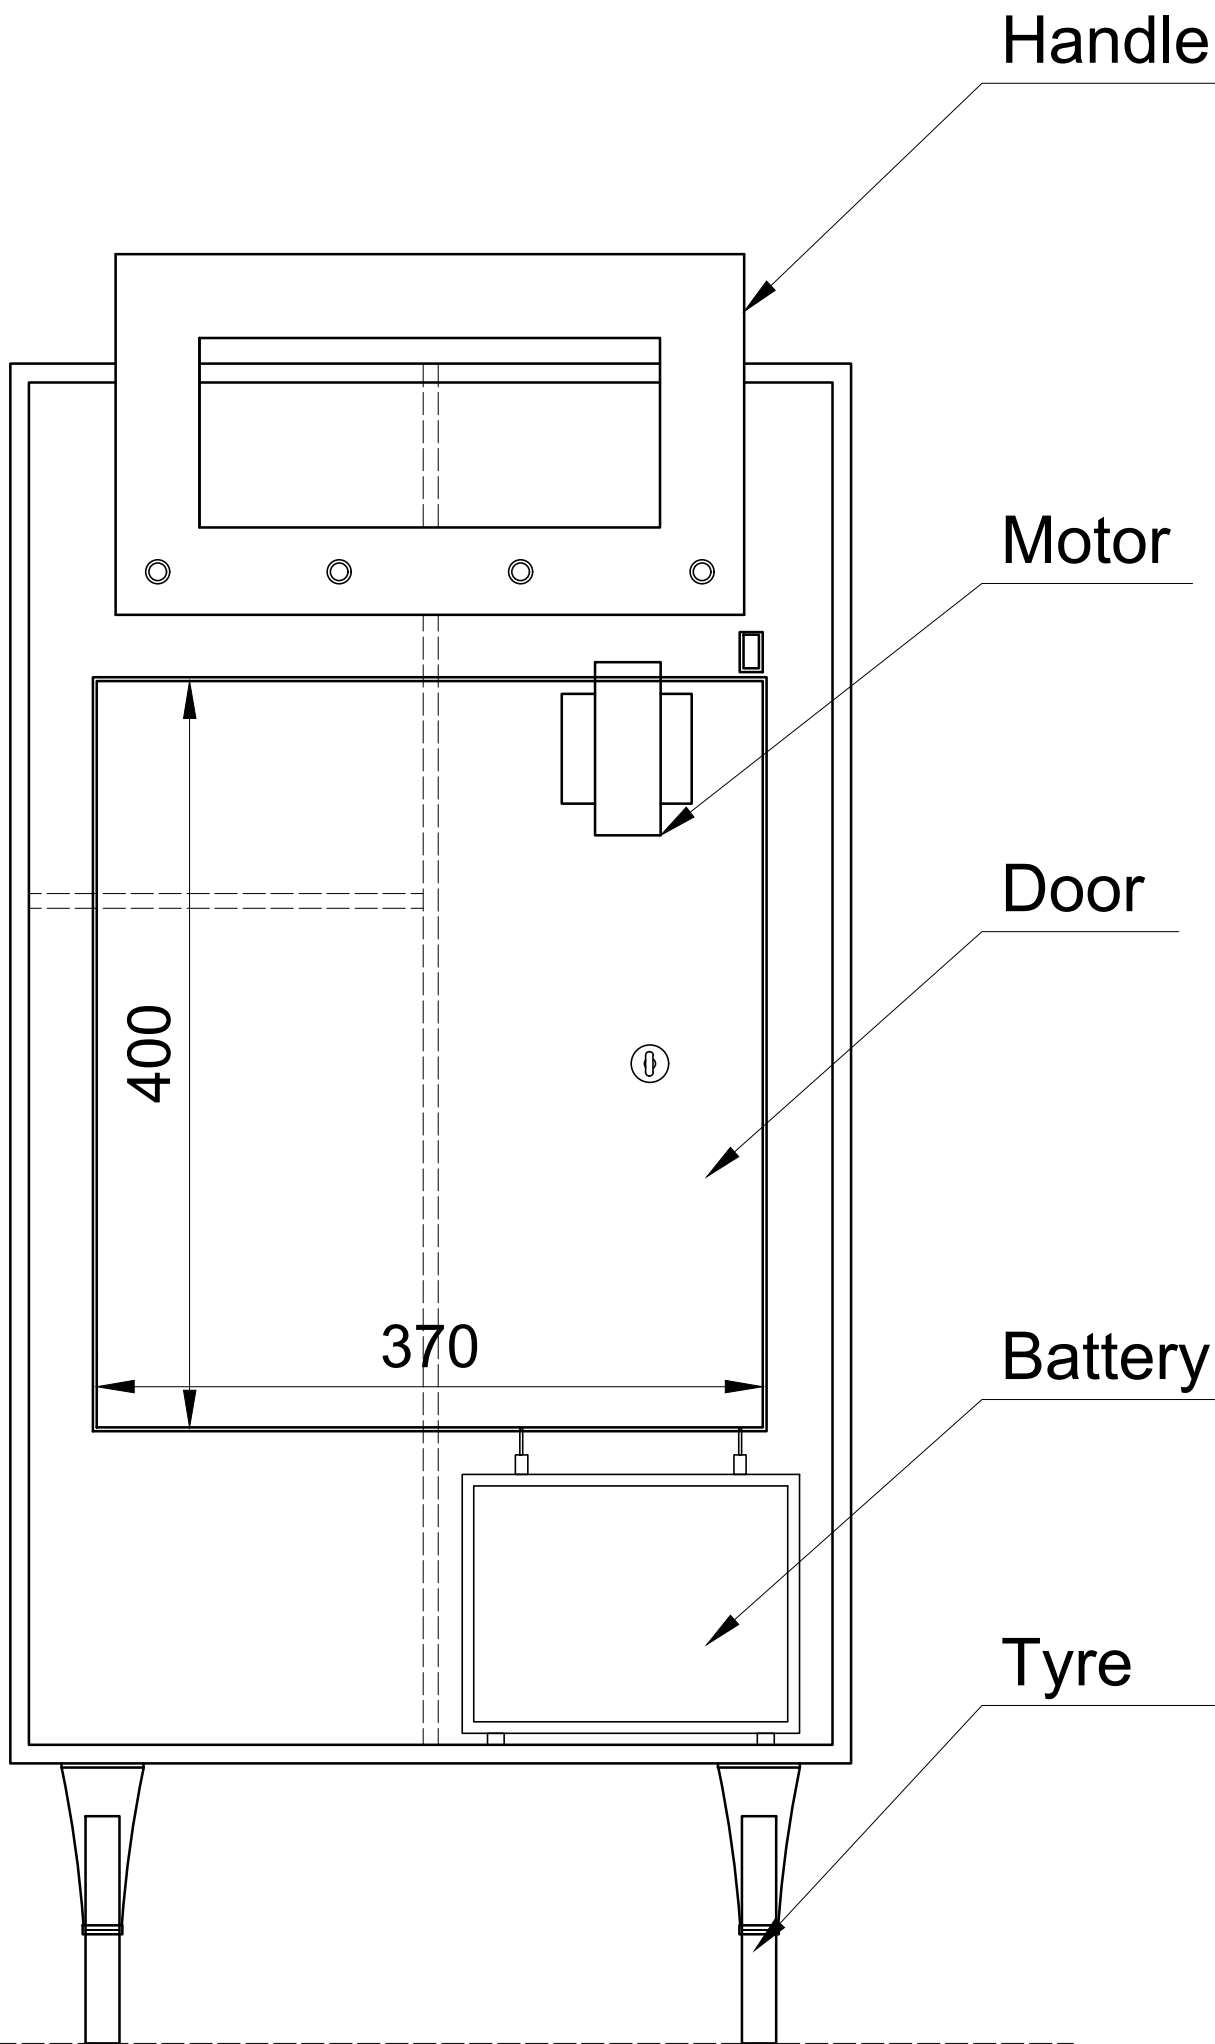

DOOR & HANDLE SIDE VIEW

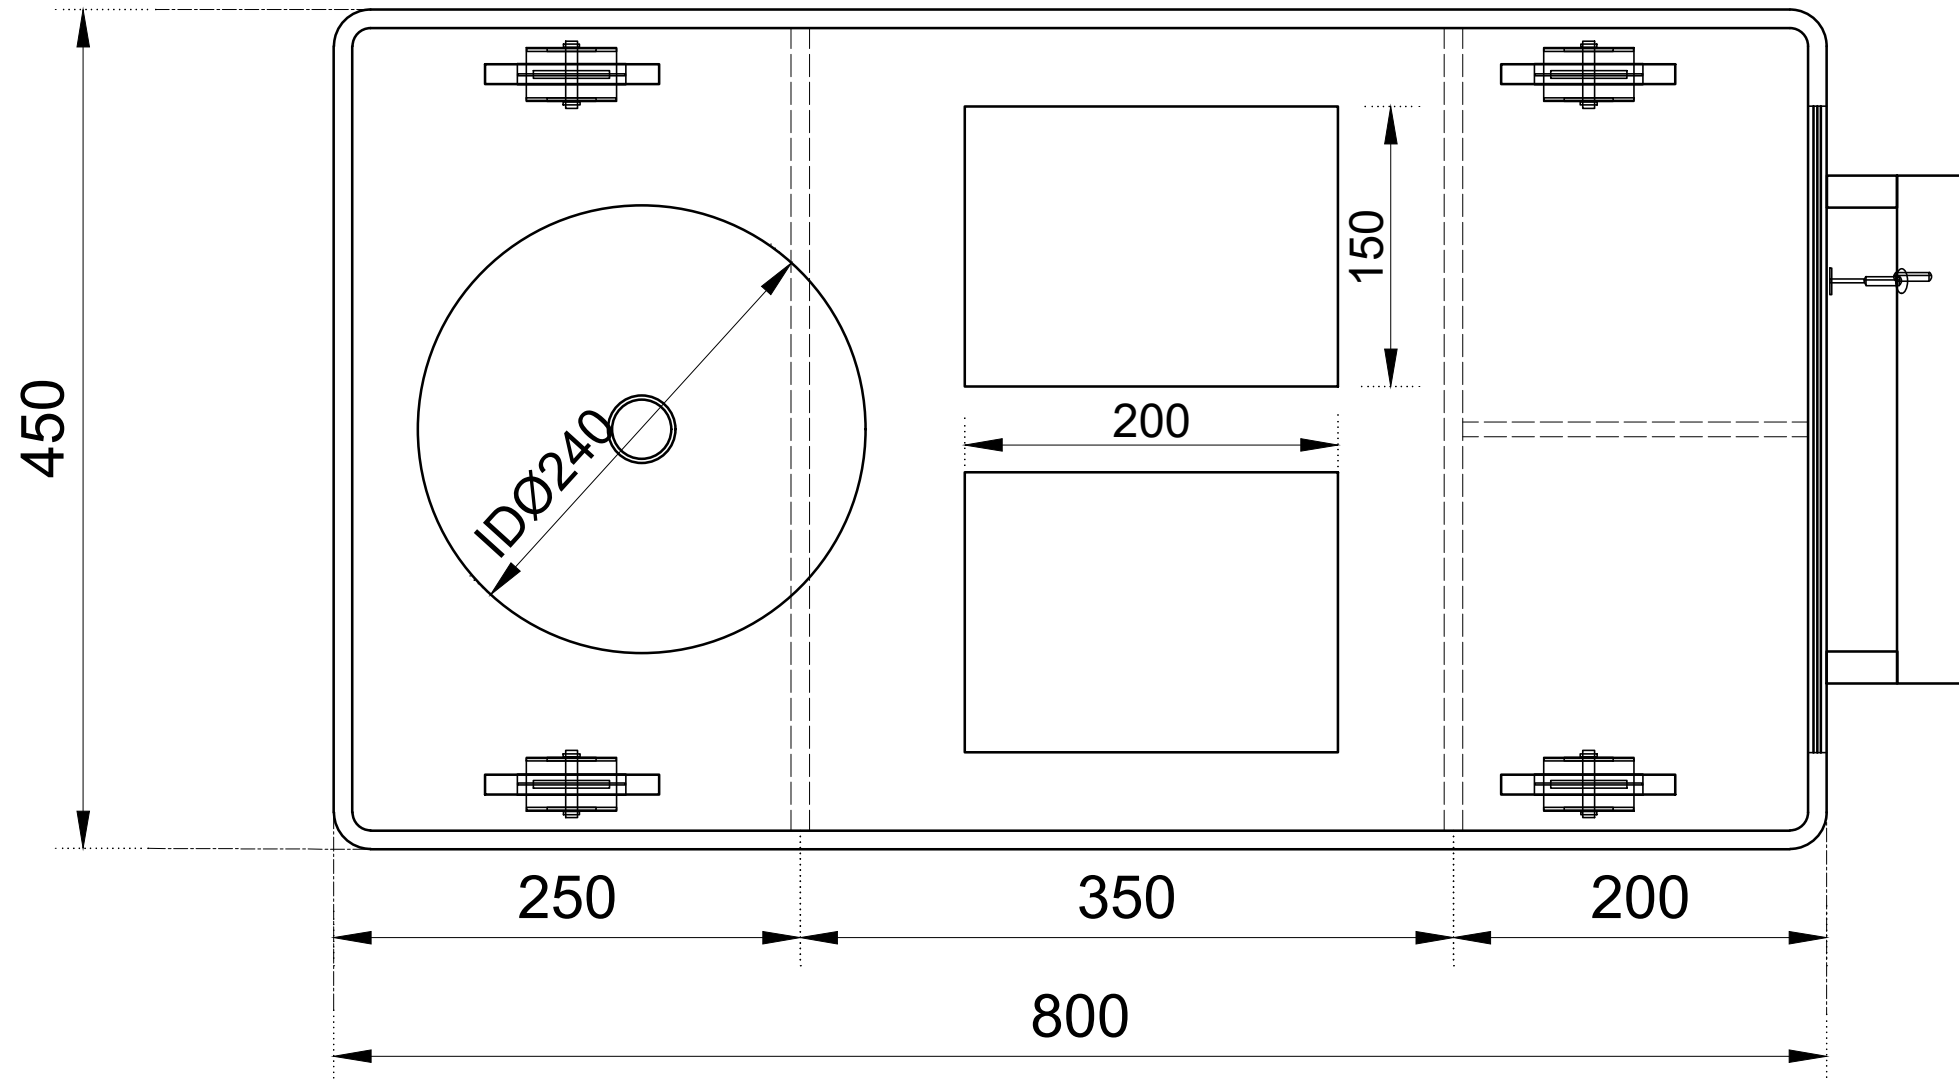

TOP VIEW

NOTES:

- 1. All dimensions are in MM.
- 2. Material: FRP.

REVISION:

REV No.	DATE	DESCRIPTION
	13-03-2025	ISSUED FOR APPROVAL

PROJECT:

CLIENT:

DESCRIPTION:

GRP - TROLLY
RECTANGLE TYPE

SIZE:	800mm(L)x450mm(W)x850mm(H)		
TAG.No:	---		
DWG.No:	GTI -200-05-02-2025		
PREP:	SRK	DATE:	13-03-2025
CHECK:	LNH	SCALE:	N.T.S
APROV:	ARN	SHEET No:	1/1